


YAKIMA VALLEY COLLEGE



North Campus
34.61 Acres

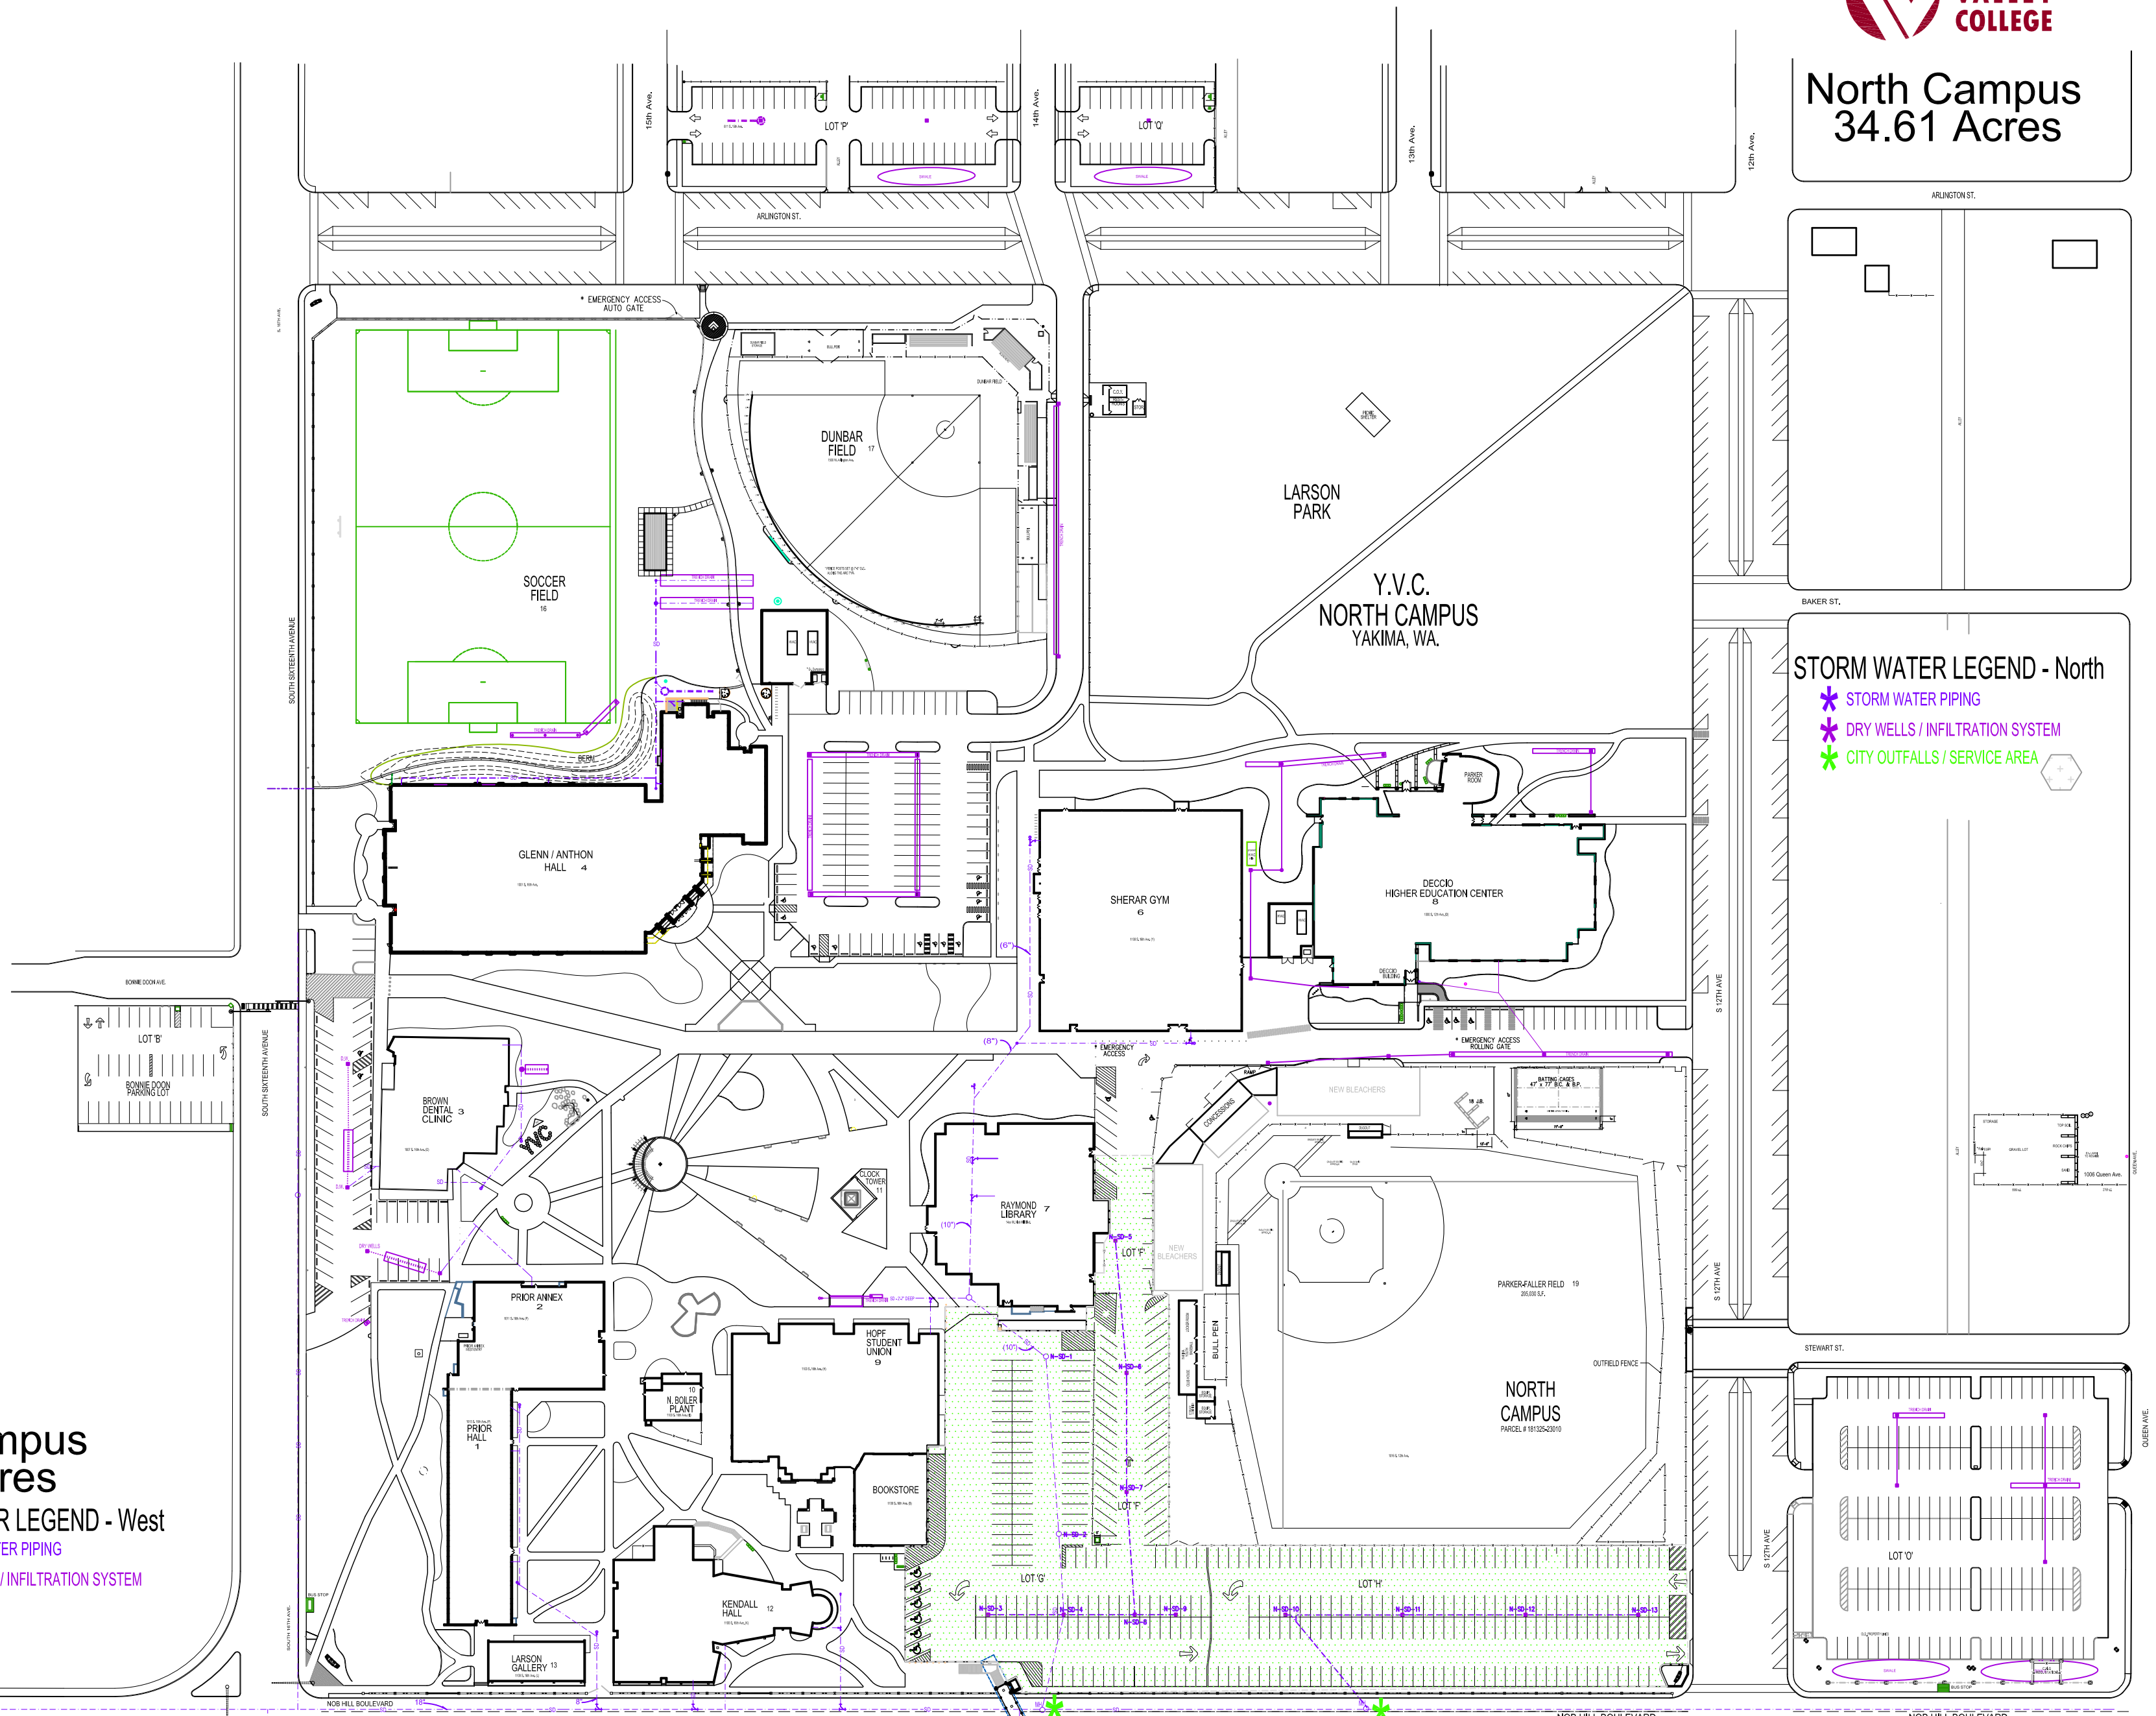


STORM WATER LEGEND - North

- STORM WATER PIPING
- DRY WELLS / INFILTRATION SYSTEM
- CITY OUTFALLS / SERVICE AREA


West Campus
3.78 Acres
STORM WATER LEGEND - West

- STORM WATER PIPING
- DRY WELLS / INFILTRATION SYSTEM

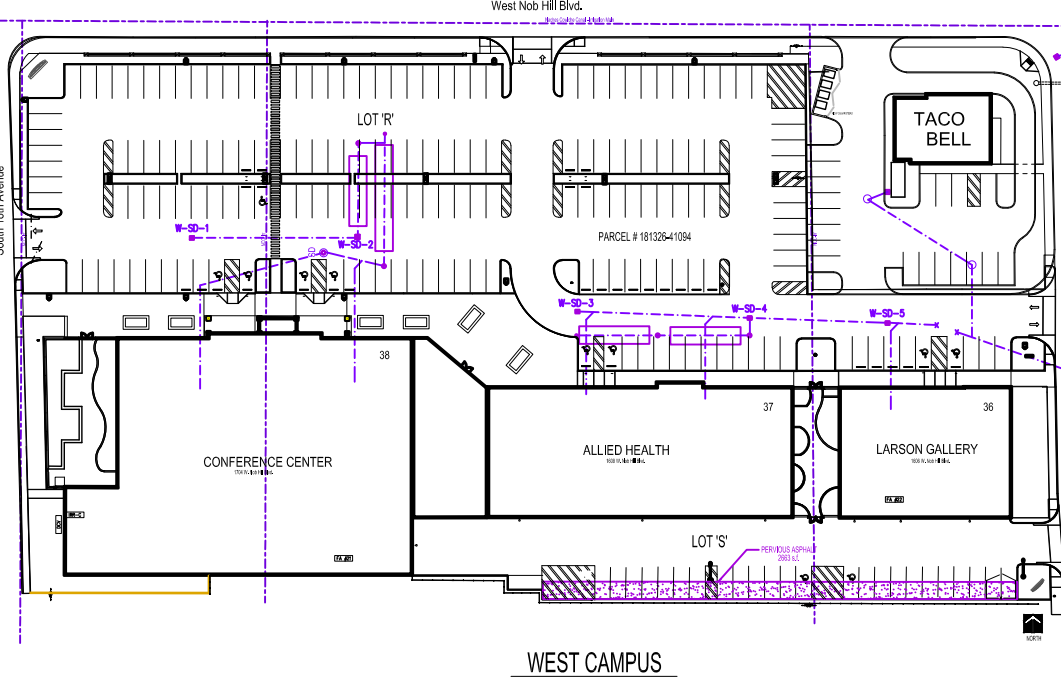

South Campus
17.38 Acres
STORM WATER LEGEND - South

- STORM WATER PIPING
- DRY WELLS / INFILTRATION SYSTEM
- CITY OUTFALLS / SERVICE AREA

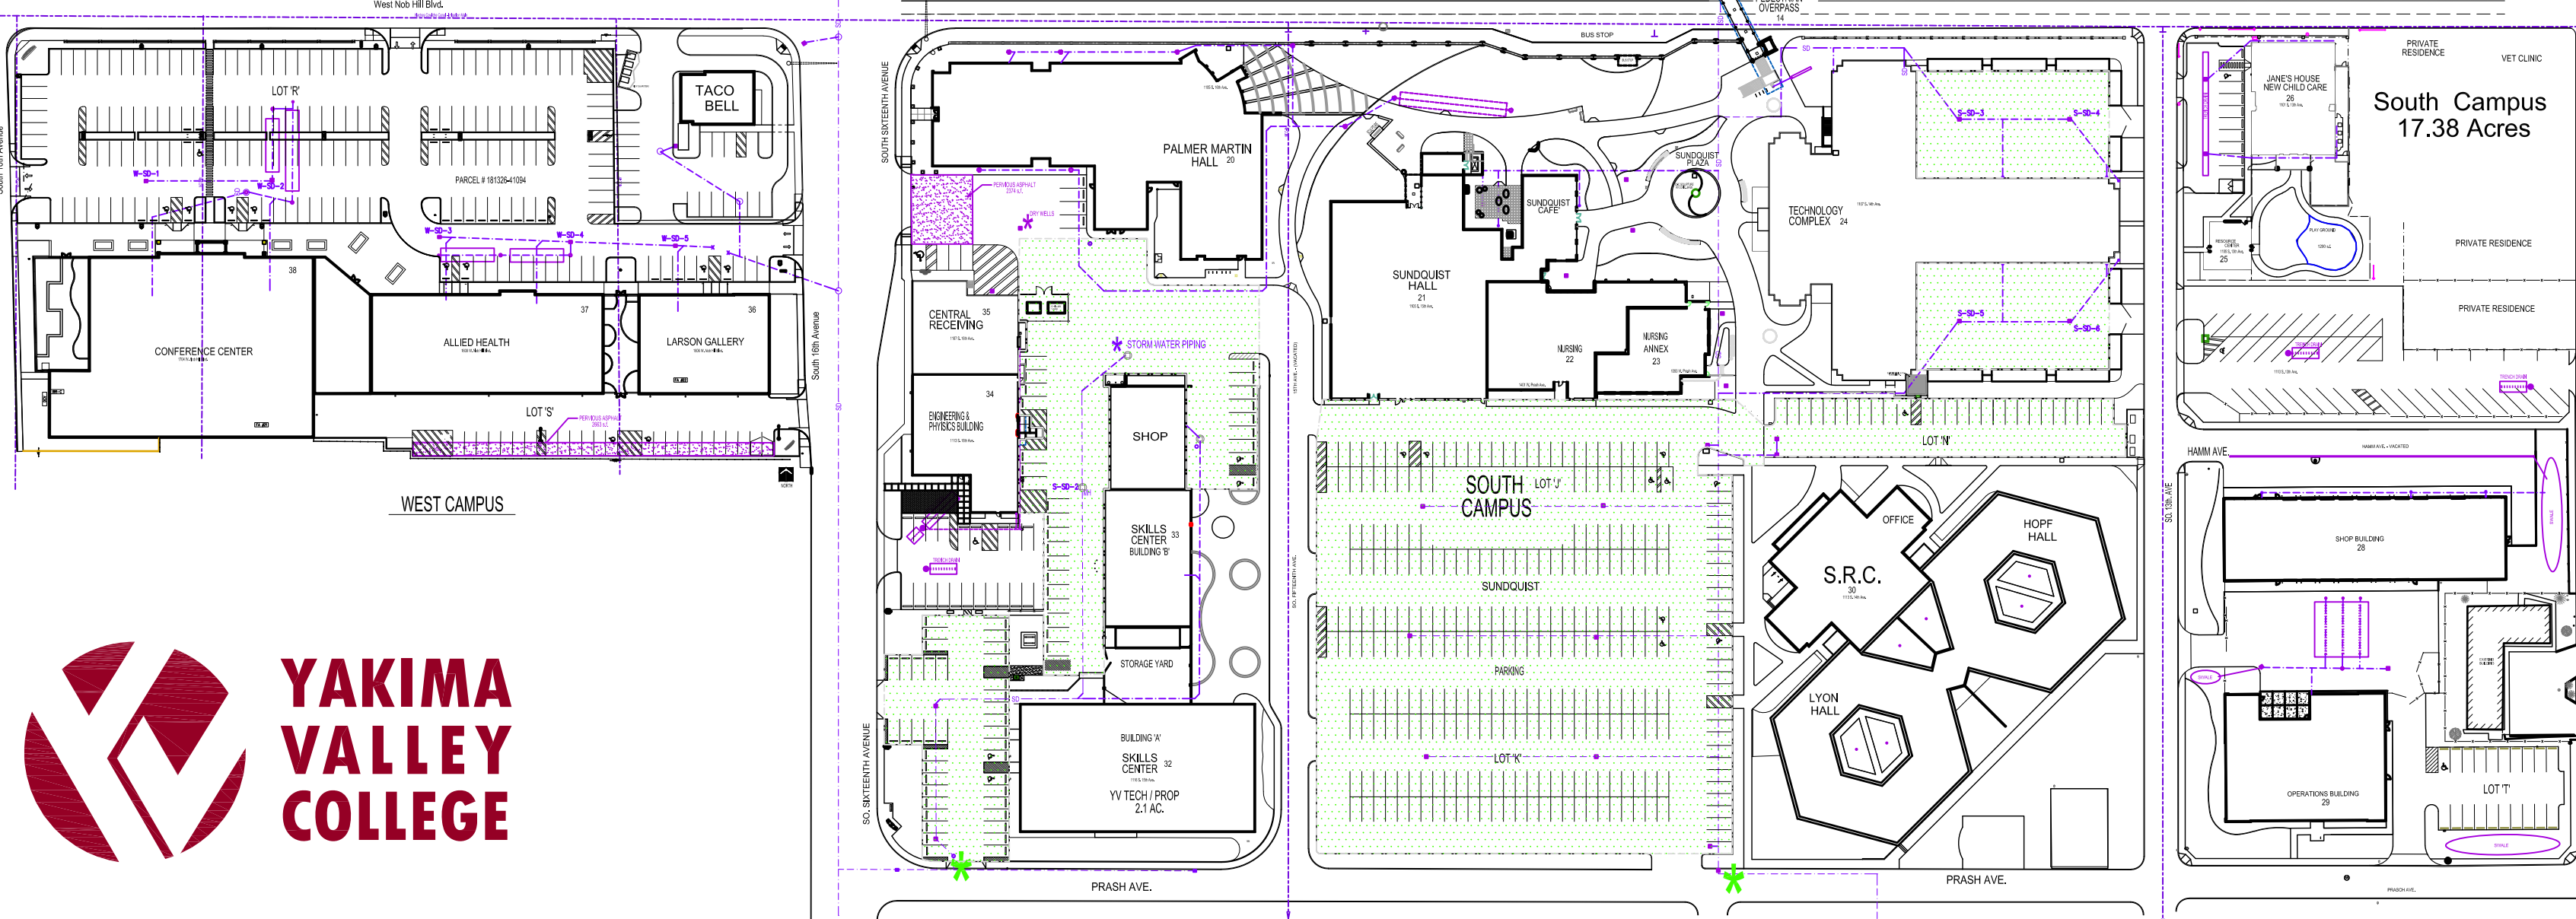

REVISED 09/29/2023

YVC YAKIMA CAMPUS MASTER SITE PLAN

